 
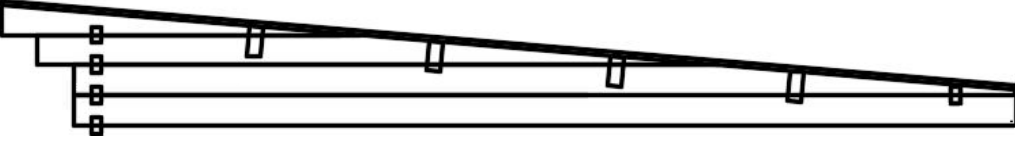


Essex 5.5m x 4m Installation


Nr.	Item	Height	Width	Length		Qty
Floor Bearers						
1b	Floor Bearers	44	60	5340		9
Walls						
2	Wall A	63	44	5500		1
3	Wall A	130	44	1935		8
4	Wall A	130	44	674		22
5	Wall A	130	44	551		22
6	Wall A	130	44	5500		2
7	Wall A	130	44	5820		1
2	Wall B	63	44	5500		1
6	Wall B	130	44	5500		15
7	Wall B	130	44	5820		1
8	Wall C	130	44	4000		4
4	Wall C	130	44	674		11
9	Wall C	130	44	2616		11
8	Wall D	130	44	4000		4
4	Wall D	130	44	674		11
9	Wall D	130	44	2616		11
Ex	Extra	130	44	5500		1
Apex						
10	Apex	130	44	1600		2
	Apex	130	44	3050		
	Apex	130	44	4160		
Purlins						
11	Purlin	130	60	5820		4
Boards						
1a	Roofboards	110	18	4520		54
2a	Floorboards	110	20	3745		48
3a	Windboard	60	16	4564		2

4a	Windboard	105	22	5864		2
	Windboard	105	22	4520		2
5a	Windboard	105	22	5864		2
6a	Trims	40	19	5254		2
	Trims	40	19	3754		2
7a	Roof plank borders	28	44	11750		
Door and windows						
1c	Double door	1950	44	1630		1
2c	Single windows	1430	44	710		4

Floor bearers

1b



 




1b












1b

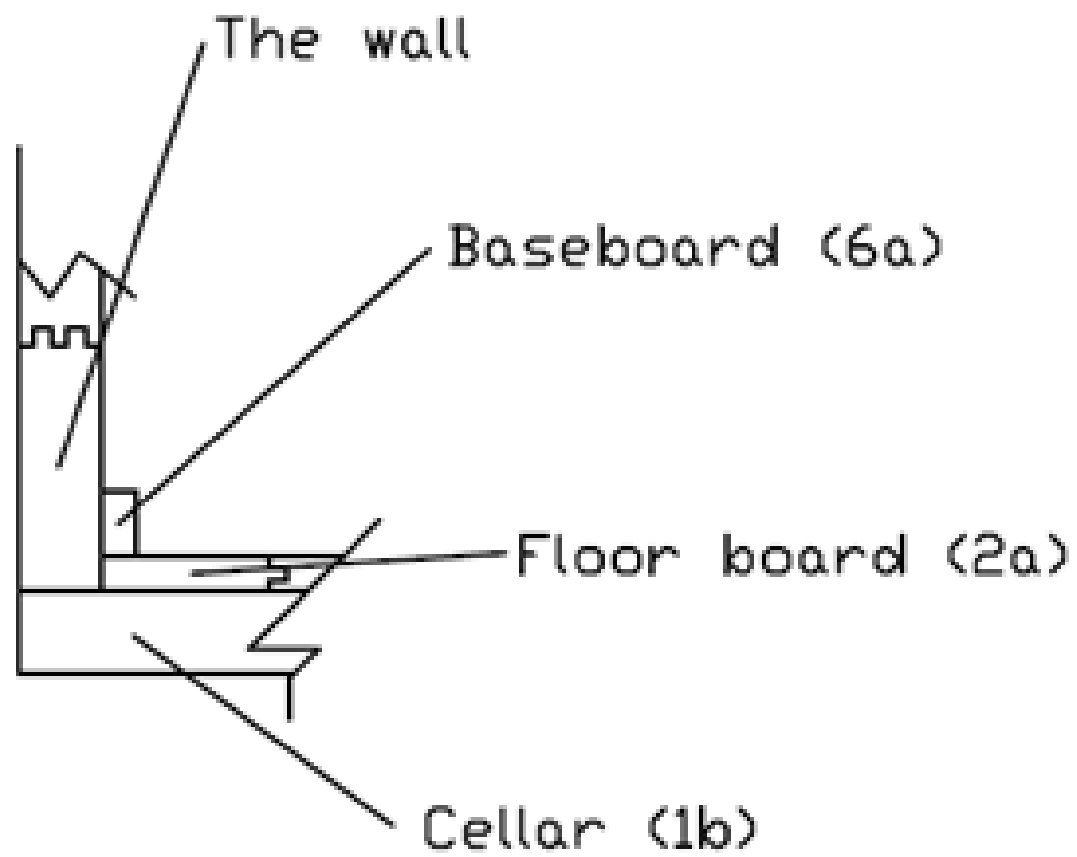


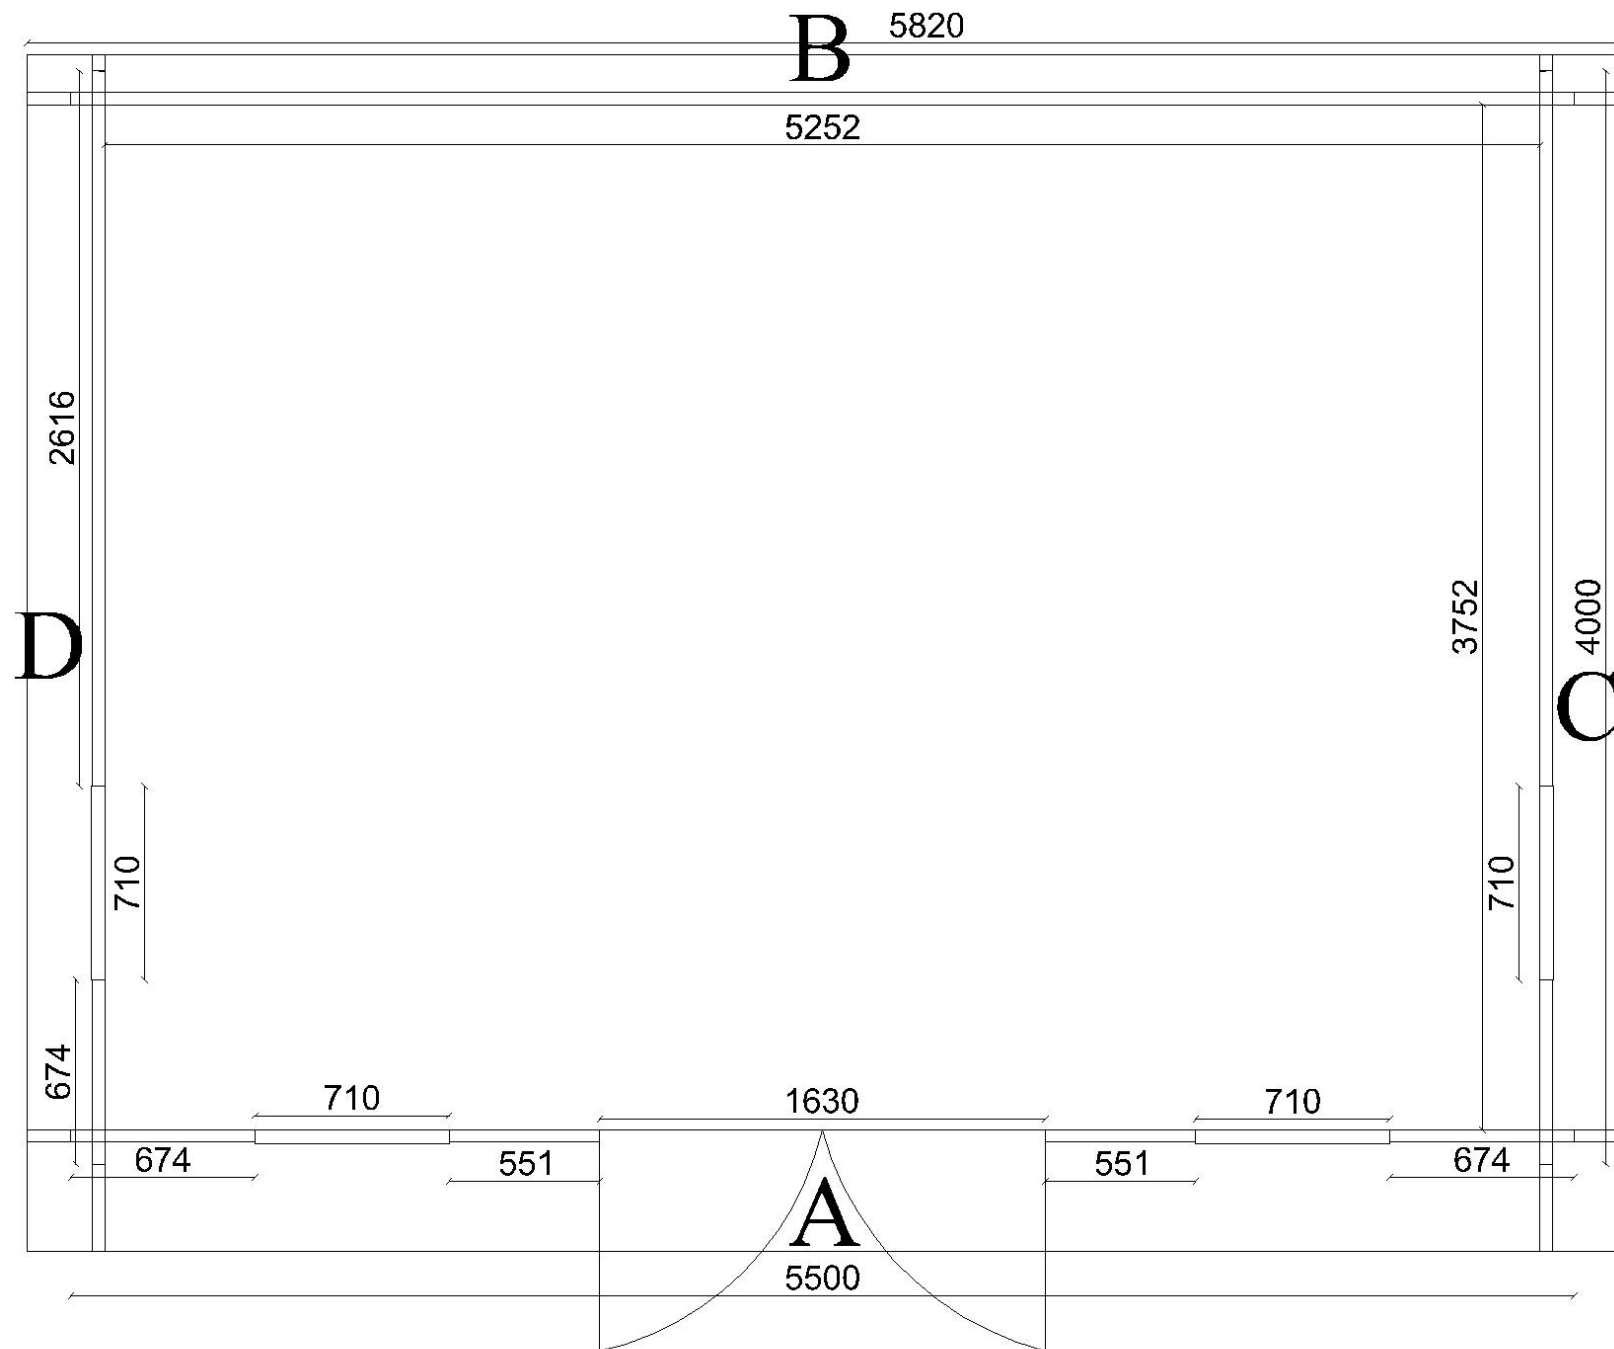

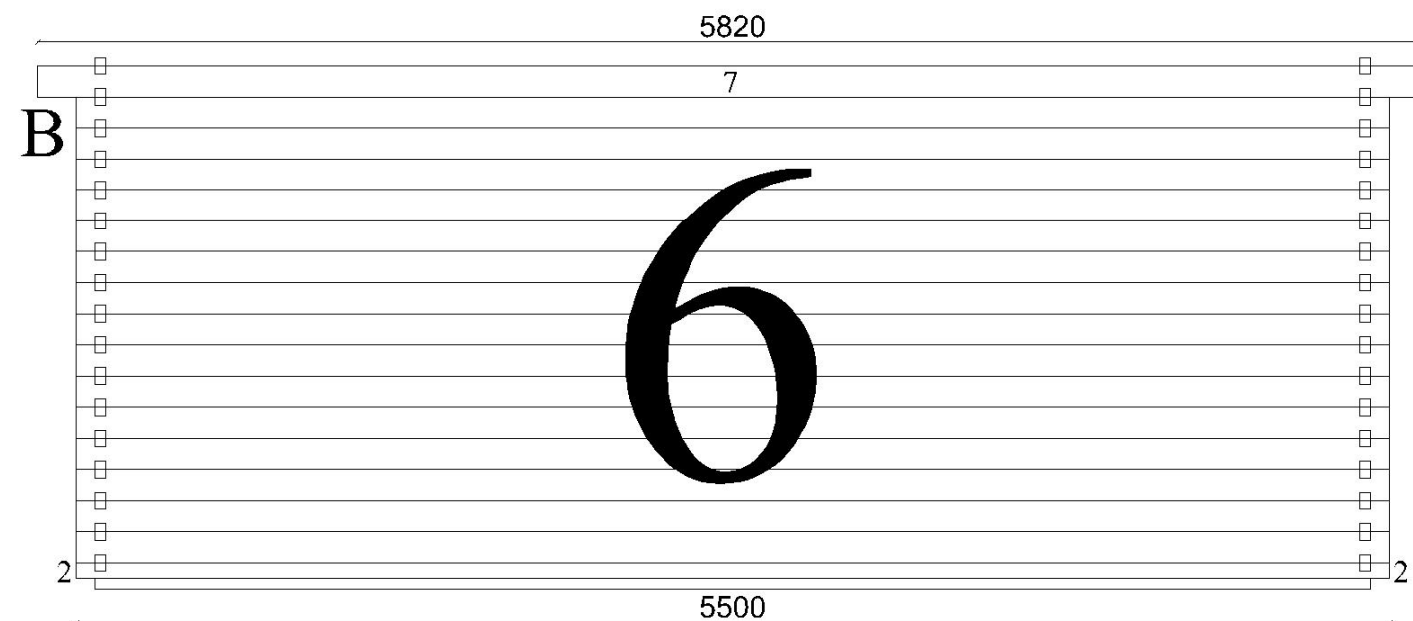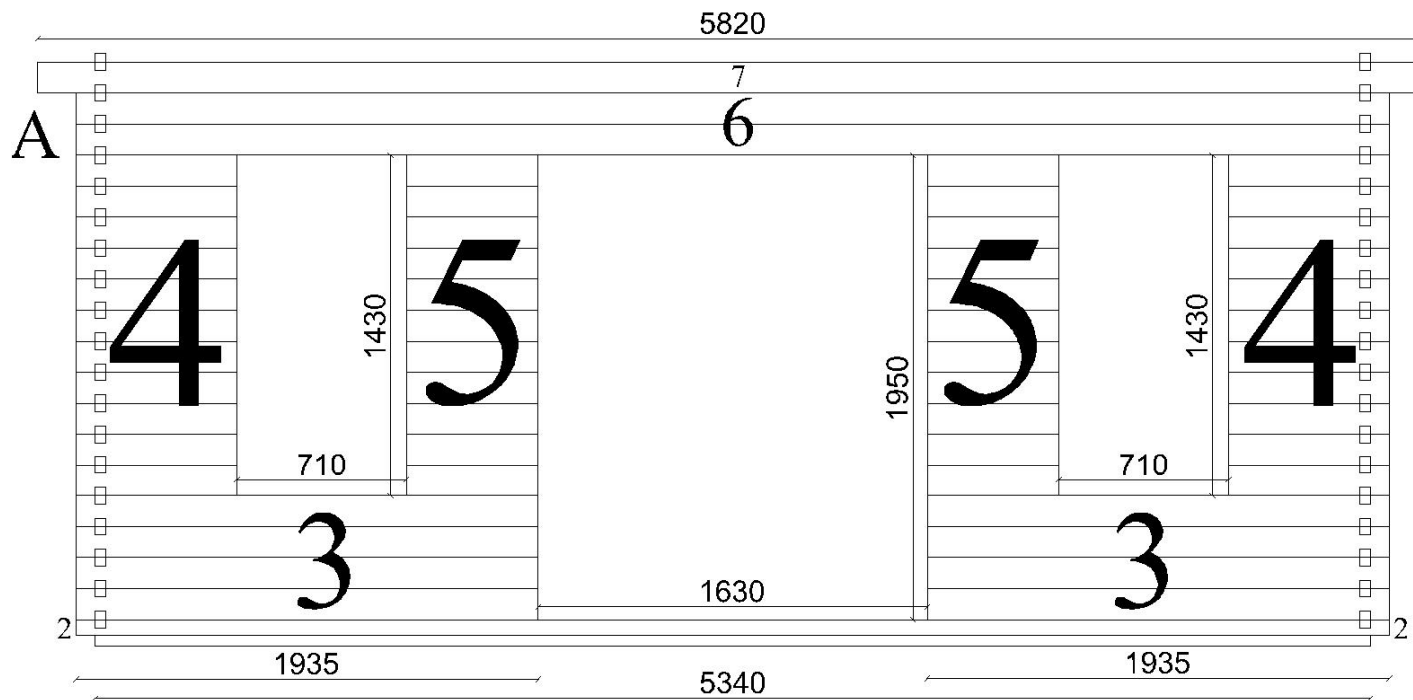

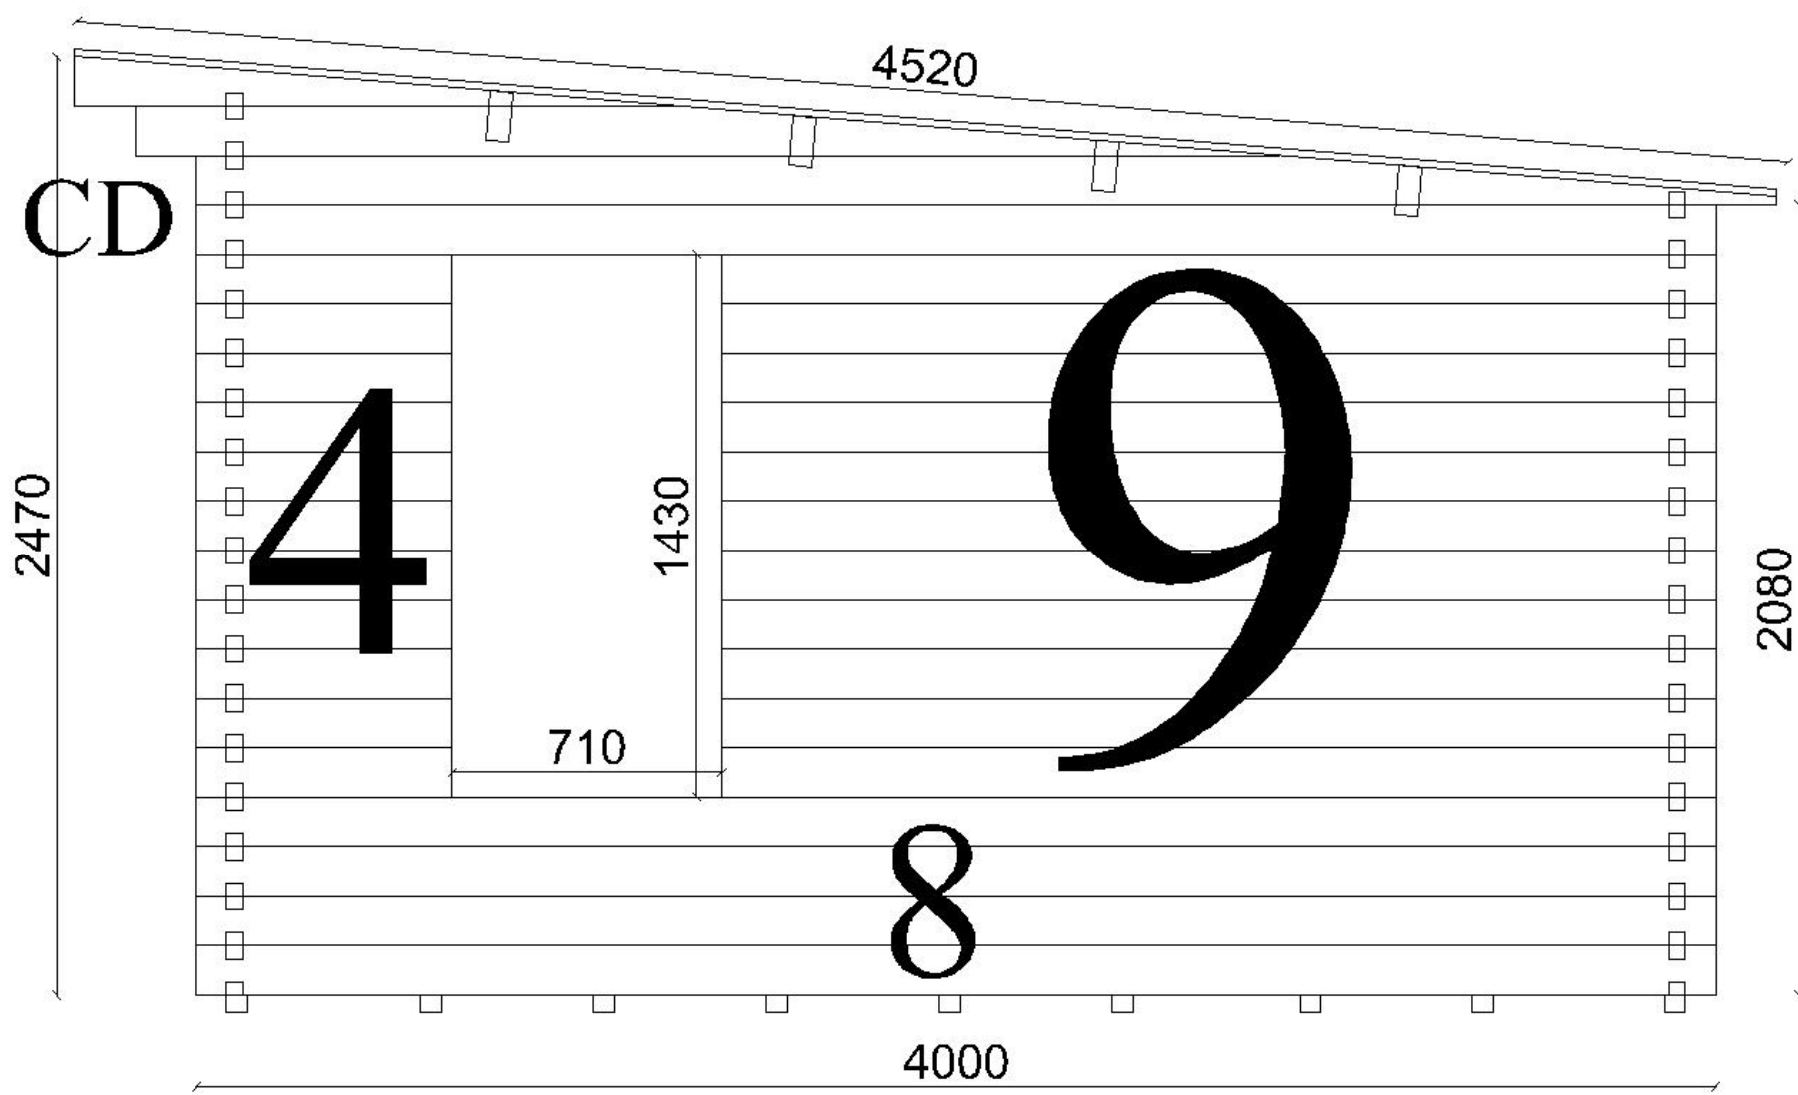



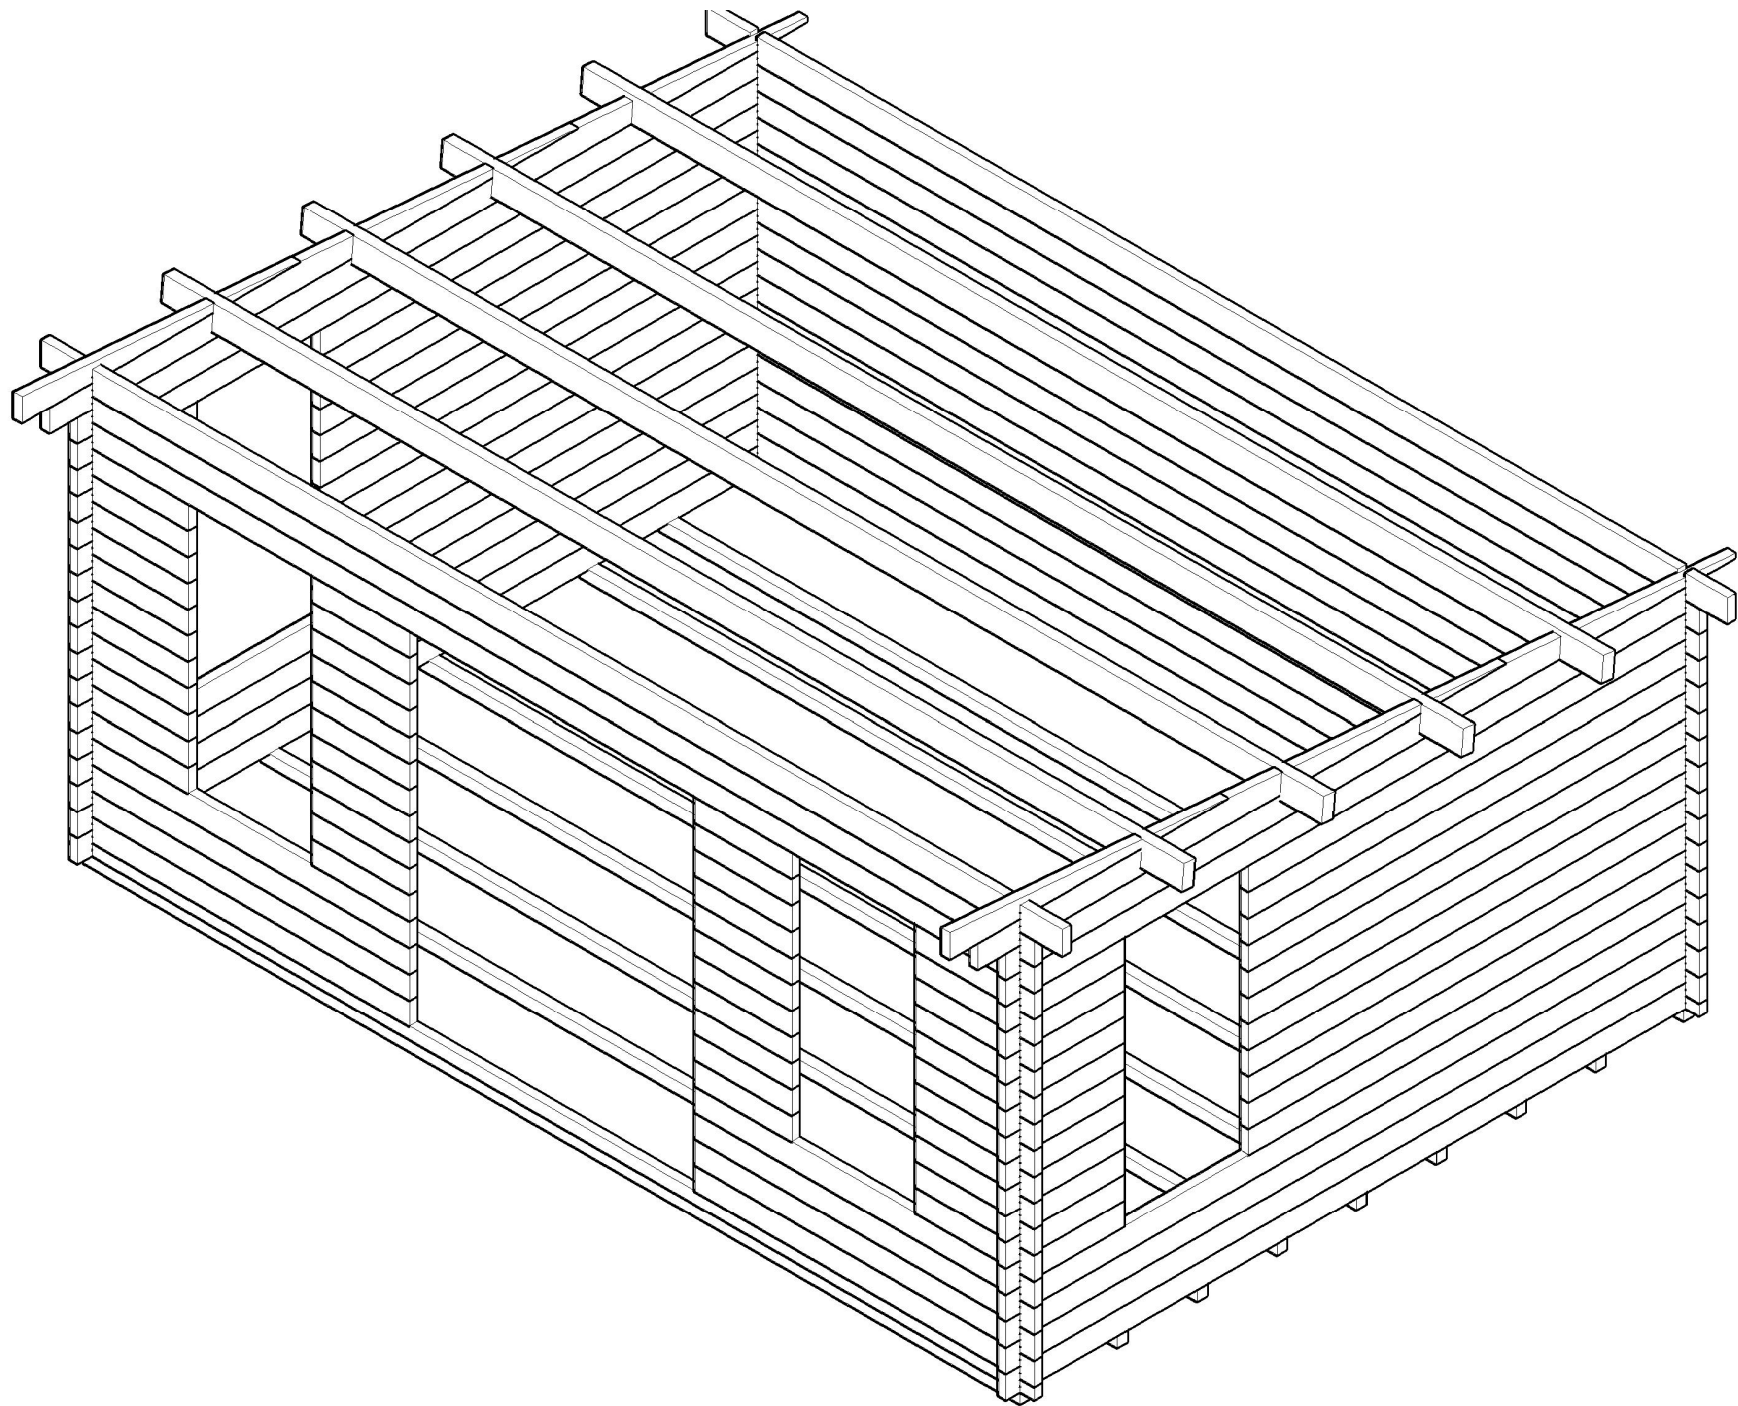


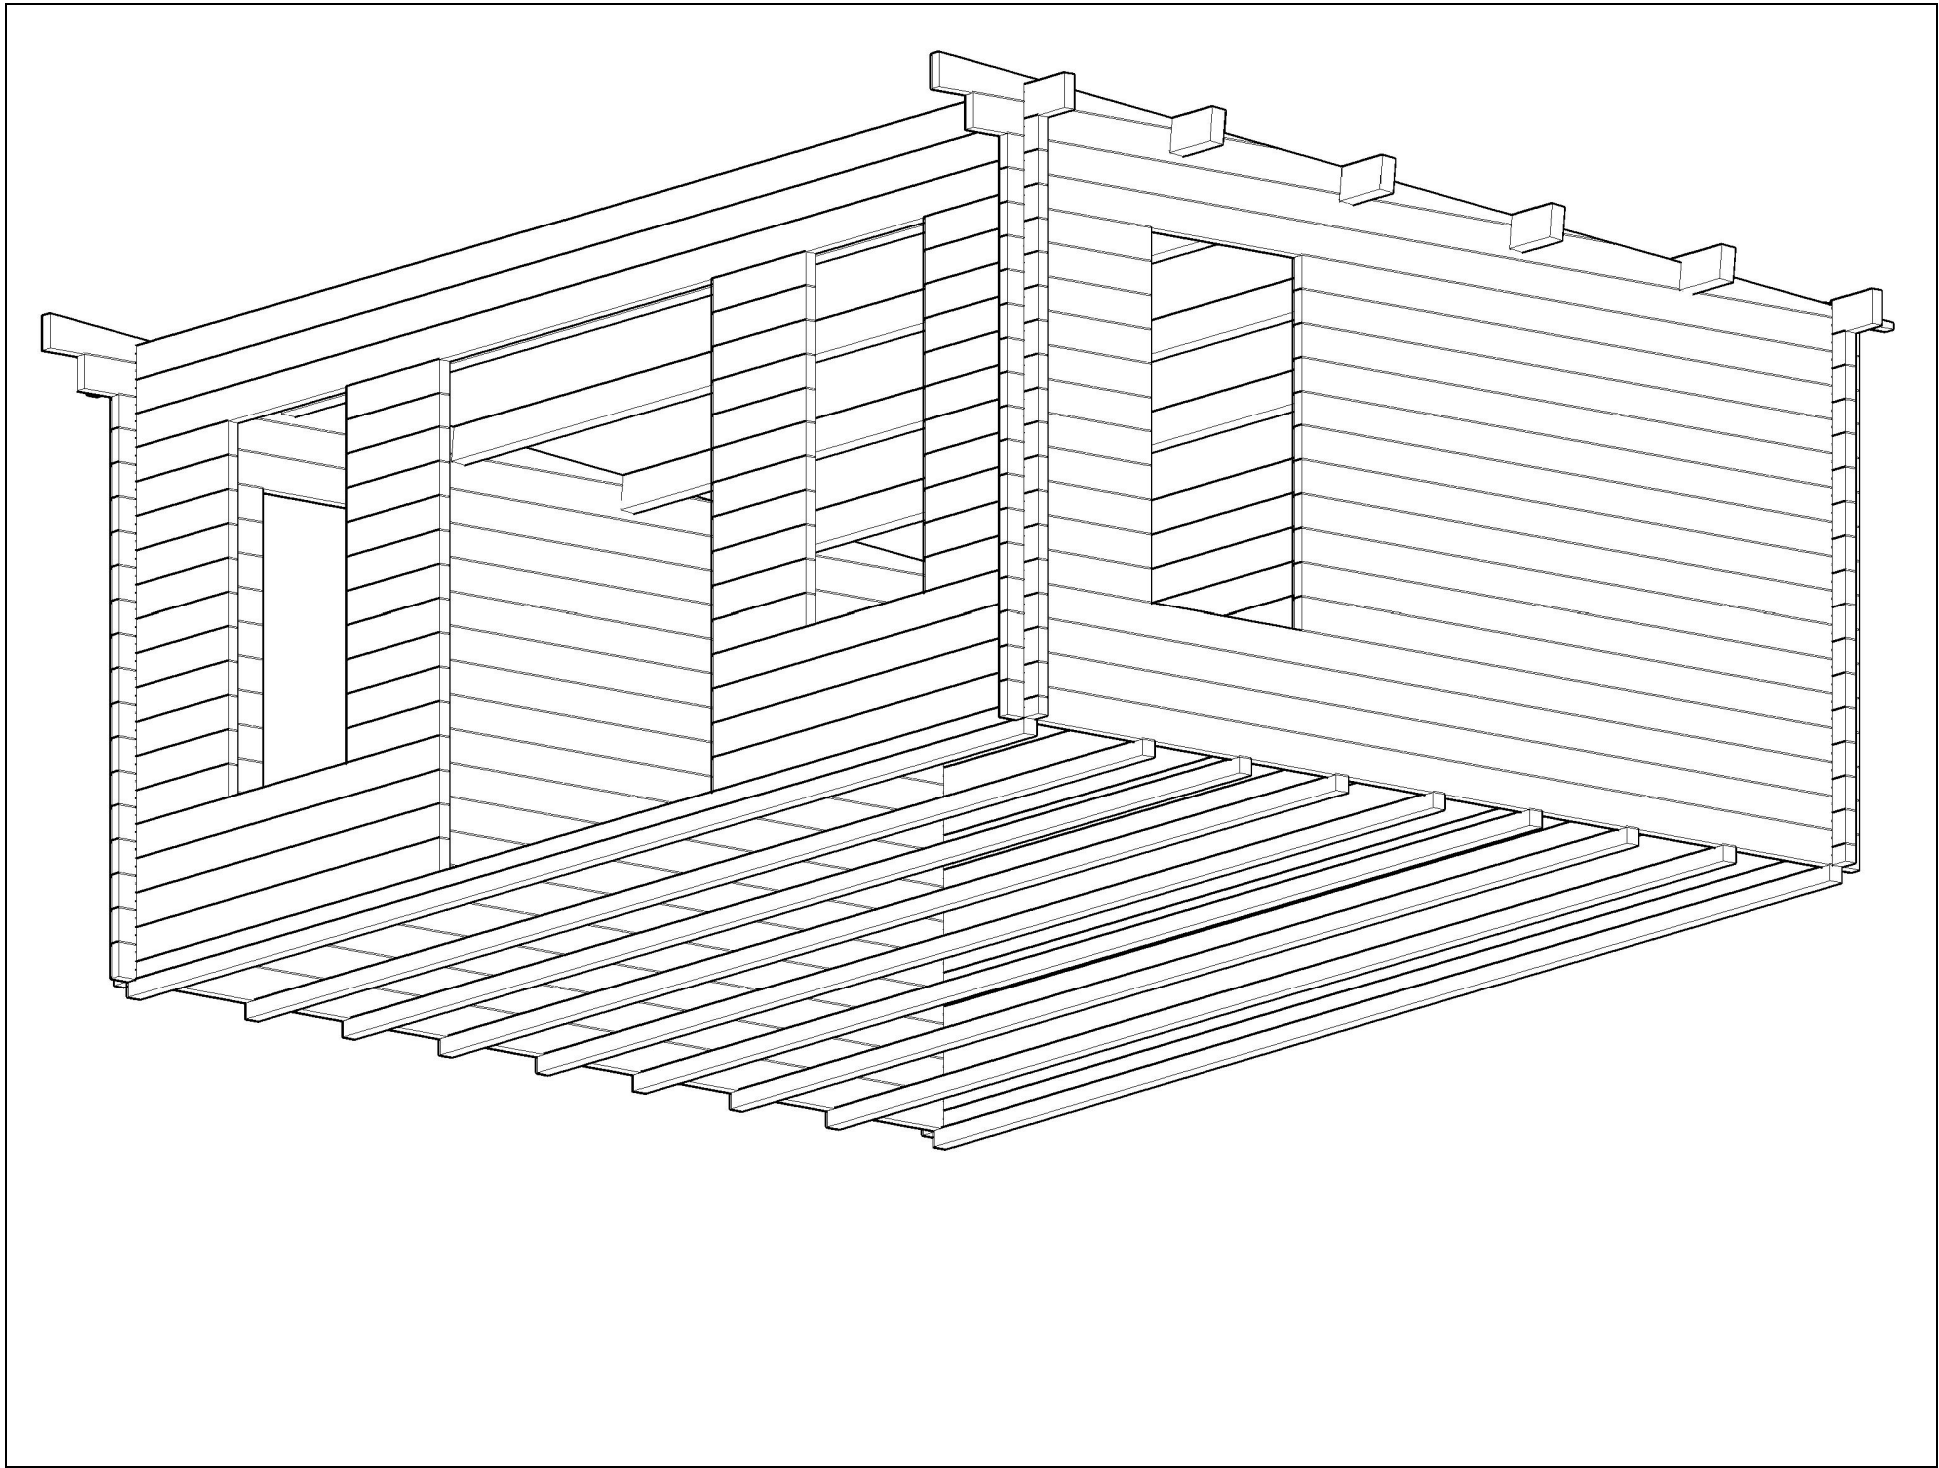


Roof boards

B

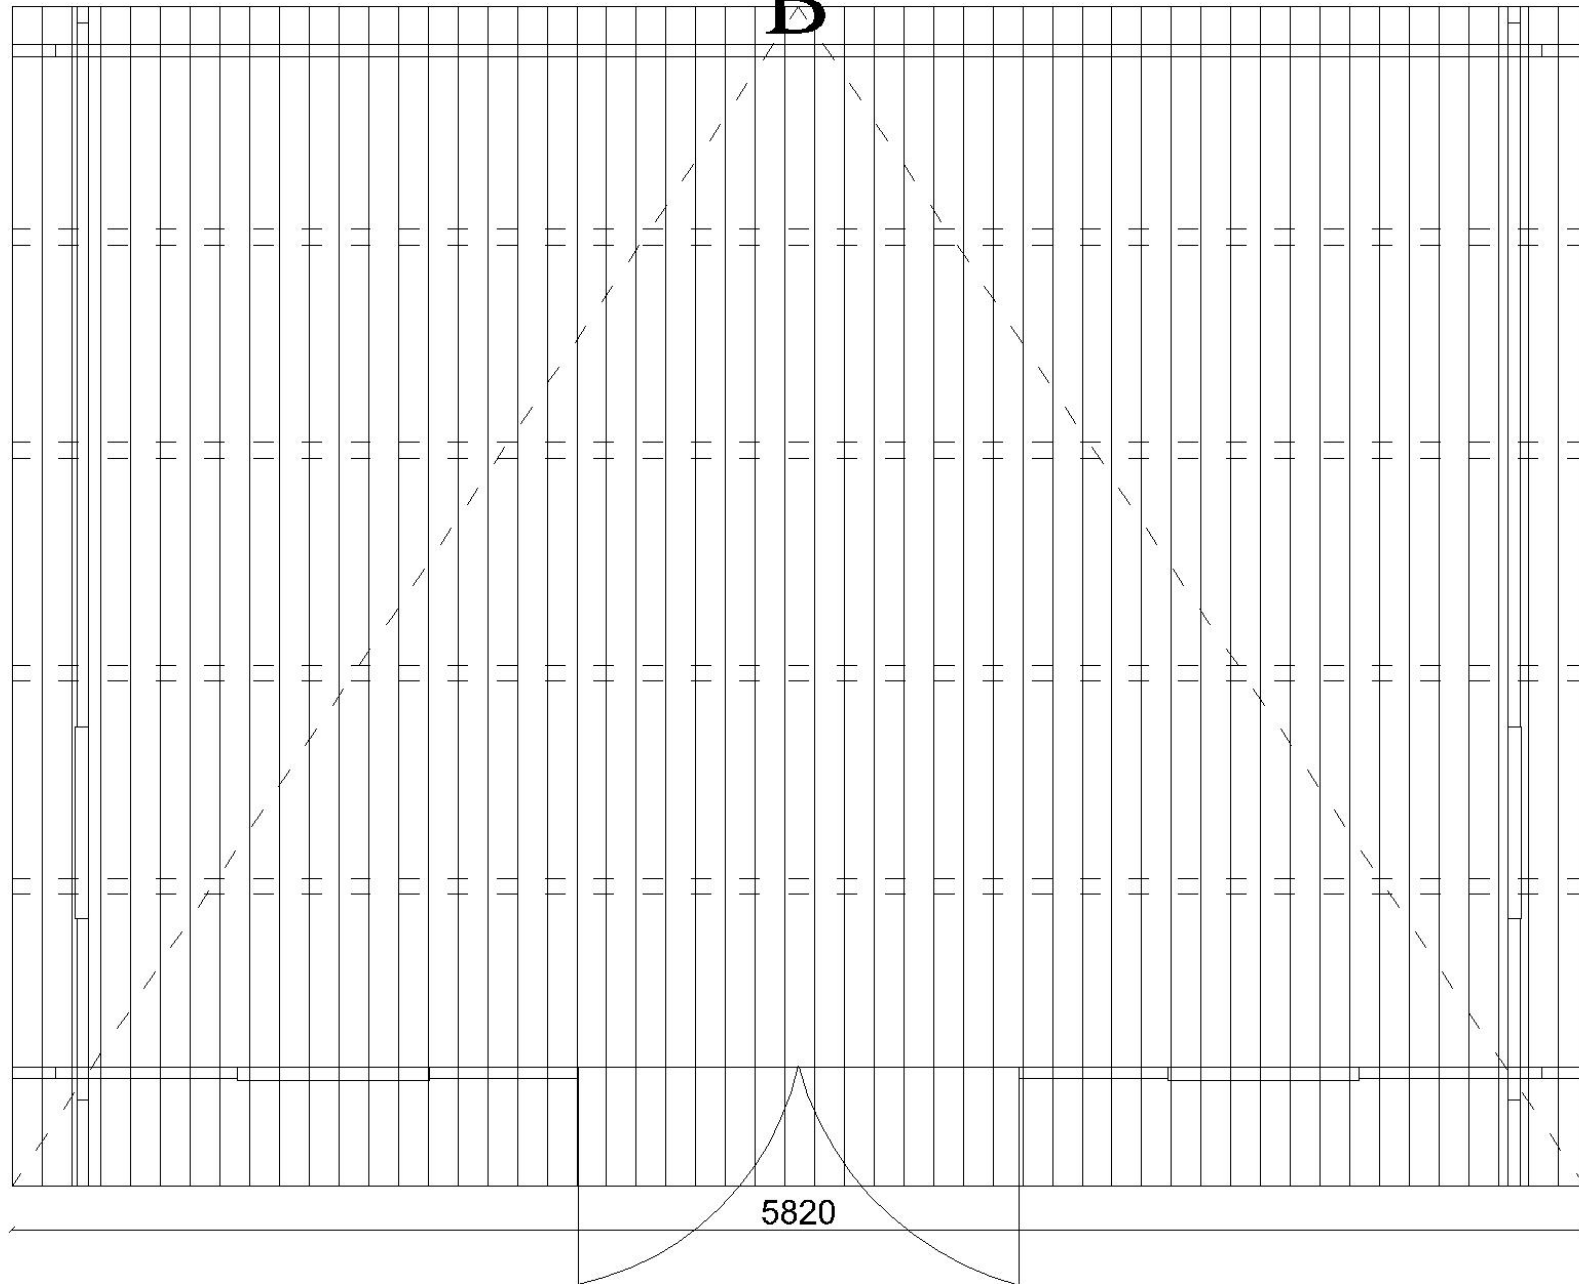

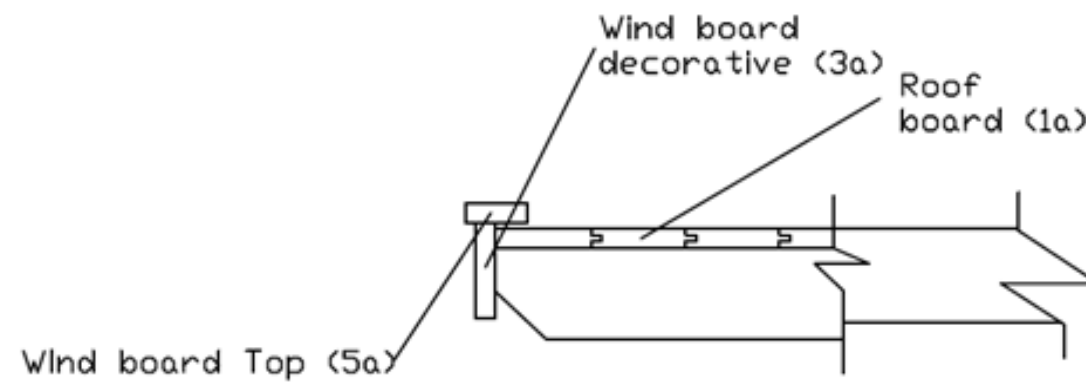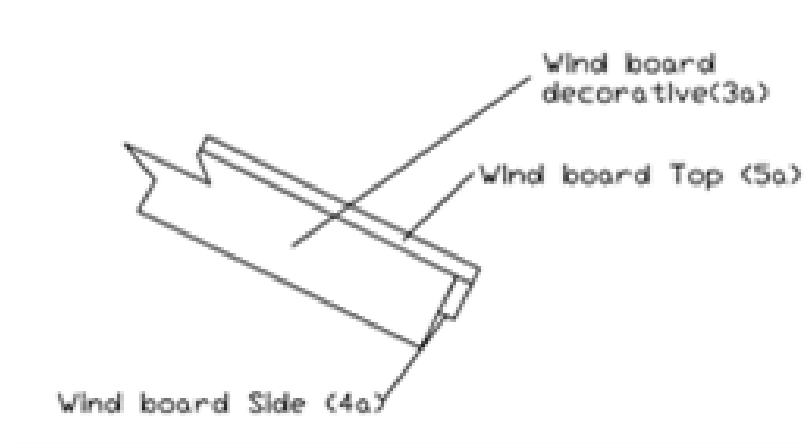

Floor boards
B 5820

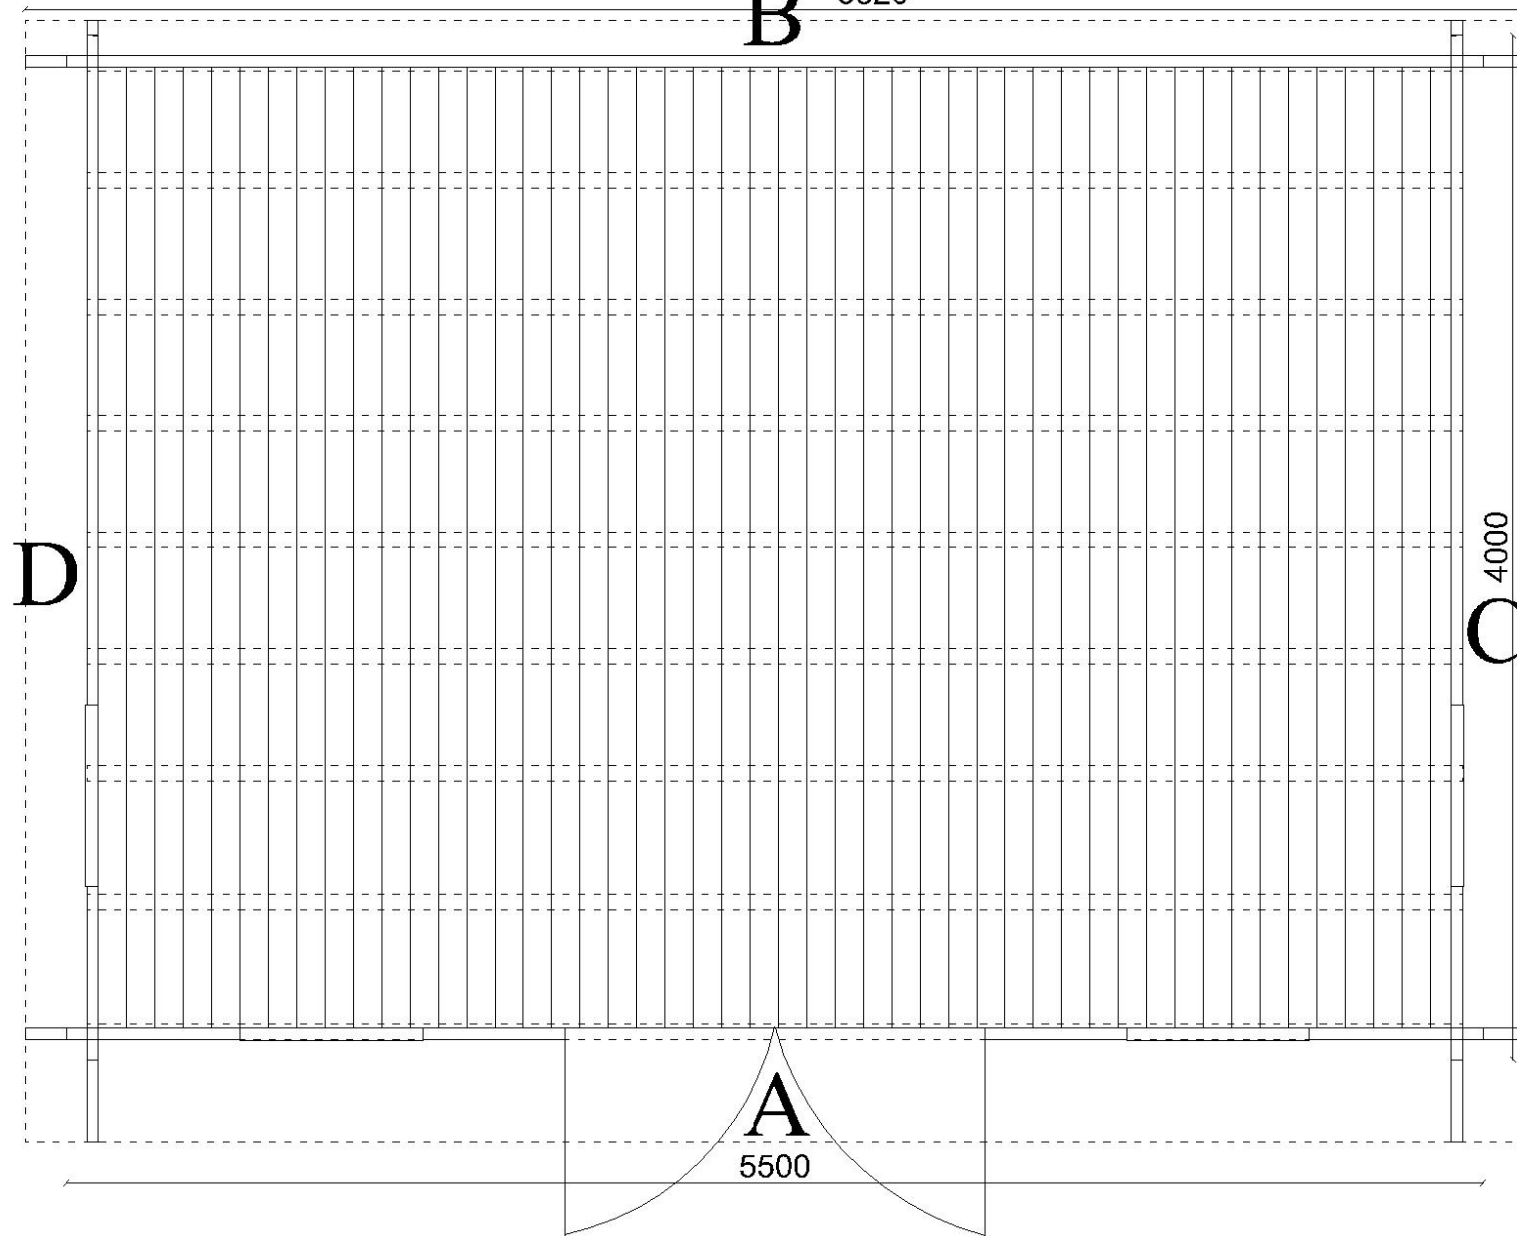

Bitumen shingles

